PROJECT DESCRIPTION (MOT_PHASE 2)

I. GENERAL:

THIS PHASE OF THE PROJECT IS FOR THE WIDENING OF EASTBOUND MD 175 (ANNAPOLIS ROAD). CONSTRUCTION WORK WILL INVOLVE THE REMOVAL OF EXISTING CURB AND GUTTER ALONG EASTBOUND MD 175, EXCAVATION, CONSTRUCTION OF DRAINAGE ITEMS, AND PAVEMENT WIDENING TO MATCH EXISTING PAVEMENT ELEVATION AND CROSS-SLOPE.

TRAFFIC SIGNALIZATION WORK DURING THIS PHASE OF THE ROADWAY RECONSTRUCTION WILL ENTAIL THE REMOVAL OF EXISTING SIGNAL EQUIPMENT. PROPOSED SIGNAL EQUIPMENT INSTALLED DURING PHASE 1B SHALL BE TAKING OVER THE SIGNAL OPERATION OF THIS INTERSECTION. EXISTING SIGNAL POLES, PEDESTRIANS SIGNAL HEADS AND PUSHBUTTONS FOR THE NORTHWEST AND SOUTHWEST CORNERS SHALL REMAIN AND BE UTILIZED FOR THE PEDESTRIAN PHASING. ALL PROPOSED PEDESTRIAN SIGNAL HEADS THAT WERE INSTALLED IN PHASE 1B SHALL BE BAGGED WITH THE EXCEPTION OF THE PEDESTRIAN SIGNAL AND PUSHBUTTON ON THE NORTHWEST CORNER, WHICH SHALL BE UTILIZED FOR PEDESTRIAN PHASING.

MD 175 (ANNAPOLIS ROAD) IS ASSUMED TO RUN IN AN EAST-WEST DIRECTION.

II. INTERSECTION OPERATION:

THE INTERSECTION IS TO OPERATE IN A NEMA SIX-PHASE, FULLY-ACTUATED MODE, WITH THE MD 175 APPROACHES RUNNING CONCURRENTLY. EXCLUSIVE LEFT-TURN PHASES SHALL BE PROVIDED FOR BOTH APROACHES OF MD 175. DISNEY ROAD/ 26TH STREET SHALL RUN A SPLIT PHASED OPERATION, AND A PEDESTRIAN PHASE SHALL BE PROVIDED FOR THE NORTH AND EAST LEGS OF THE INTERSECTION.

AUDIBLE PUSHBUTTON FUNCTION IS AS FOLLOWS:

1. When the pedestrian locates and presses the pushbutton for an extended time, the pushbutton unit will announce the following message:

NORTH LEG (BUTTON 18p): "Wait to cross Disney at Annapolis, Wait."

2. When the "WALK" phase begins, the pushbutton will provide a rapid tick, which will last for the duration of the "WALK" phase.

PROJECT CONTACTS:

MS. KIMBERLY TRAN, ASSISTANT DISTRICT ENGINEER - TRAFFIC PHONE: (410) 841-1019

MR. JAMES FOLDEN, ASSISTANT DISTRICT ENGINEER - CONSTRUCTION PHONE: (410) 841-1031

MR. JOHN S. MAYS, ASSISTANT DISTRICT ENGINEER - MAINTENANCE PHONE: (410) 841-1013

MR. MIKE HUBER, UTILITY ENGINEER PHONE: (410) 841-1039

MR. GUS PAYNE, CONSTRUCTION INSPECTION PHONE: (443) 572-5234

MR. EDWARD RODENHIZER, CHIEF-SIGNAL SHOP PHONE: (410) 787- 7652

MR. SONNY BAILEY, CHIEF-SIGN SHOP PHONE: (410) 787-7676

MS. JACQUELENE SHULTZ-BGE PHONE: 410-470-8445

EQUIPMENT LIST 'A'

A. EQUIPMENT TO BE SUPPLIED BY THE ADMINISTRATION.

CATEGORY QUANTITY

DESCRIPTION ___CODE

NO EQUIPMENT SHALL BE SUPPLIED BY THE ADMINISTRATION DURING THIS PHASE OF THE PROJECT.

PHASE CHART

(R) (G) (G) 12" R Y G R Y G PROPOSED PEDESTRIAN SIGNAL HEADS 15,16,20-22 SHALL BE

Phase 1 & 5	∢ G-	∢ G−	R	R	∢ G	∢ G−	R	R	R	R	R	R	R	R	DW	DW	DW	DW	
1 & 5 Change	∢ Y-	◄ Y-	R	R	∢ Y−	∢ Y-	R	R	R	R	R	R	R	R	DW	DW	DW	DW	▼ -
Phase 2 & 6	∢ R−	∢ R−	G	G	∢ R−	∢ R−	G	G	R	R	R	R	R	R	WK	WK	DW	DW	•
Ped. Clear	∢ R−	∢ R−	G	G	∢ R−	∢ R−	G	G	R	R	R	R	R	R	FL/DW	FL/DW	DW	DW	
2 & 6 Change	∢ R−	∢ R−	Y	Y	∢ R−	∢ R−	Y	Υ	R	R	R	R	R	R	DW	WD	DW	DW	
Phase 3	∢ R−	∢ R−	R	R	∢ R-	∢ R−	R	R	⊲ G/G	⋖ G/G	G	R	R	R	DW	DW	DW	DW	[⊥] ⊲¬Ą
3 Change	⊲ R−	∢ R	R	R	∢ R-	∢ R−	R	R	Y	Y	Υ	R	R	R	DW	WD	שם	DW	
Phase 4	∢ R	∢ R−	R	R	∢ R−	∢ R−	R	R	R	R	R	∢ G/G	⋖ G/G	G	DW	שם	DW	DW	
4 Change	∢ R−	⊲ R-	R	R	⊲ R-	∢ R−	R	R	R	R	R	Y	Υ	Y	DW	DW	DW	DW	H ╊┖⊳ ┰
Phase 3 ALT	⊲ R−	∢ R−	R	R	∢ R-	∢ R−	R	R	∢ G/G	⊲ G/G	G	R	R	R	DW	DW	WK	WK	T
Ped. Clear	∢ R−	∢ R−	R	R	∢ R−	∢ R−	R	R	∢ G/G	⊲ G/G	G	R	R	R	DW	DW	FL/DW	FL/DW	⁴७१!
3 ALT Change	∢ R−	∢ R	R	R	∢ R-	∢ R−	R	R	Y	Y	Y	R	R	R	DW	DW	DW	DW	⁻
Flashing Operation	FL/RA	FL/RA	FL/Y	FL/Y	FL/RA	FL/RA	FL/Y	FL/Y	FL/R	FL/R	FL/R	FL/R	FL/R	FL/R	DARK	DARK	DARK	DARK	4


EQUIPMENT LIST 'B'

B. EQUIPMENT TO BE FURNISHED AND/OR INSTALLED BY THE CONTRACTOR

CATEGORY <u>CODE</u>	QUANTITY	DESCRIPTION
800000	1 LS	REMOVE AND DISPOSE OF EXISTING EQUIPMENT
800000	30 LF	DISCONNECT AND REROUTE EXISTING CABLE
805125	20 LF	2 INCH SCHEDULE 80 RIGID PVC CONDUIT- TRENCHED

EQUIPMENT LIST 'C'

C. SHA FORCES SHALL REMOVE THE CONTROLLER AND ALL AUXILIARY EQUIPMENT FROM THE CONTROLLER CABINETS. THE CABINETS AND ALL OTHER MATERIALS TO BE REMOVED BY THE CONTRACTOR SHALL BECOME THE PROPERTY OF THE CONTRACTOR.

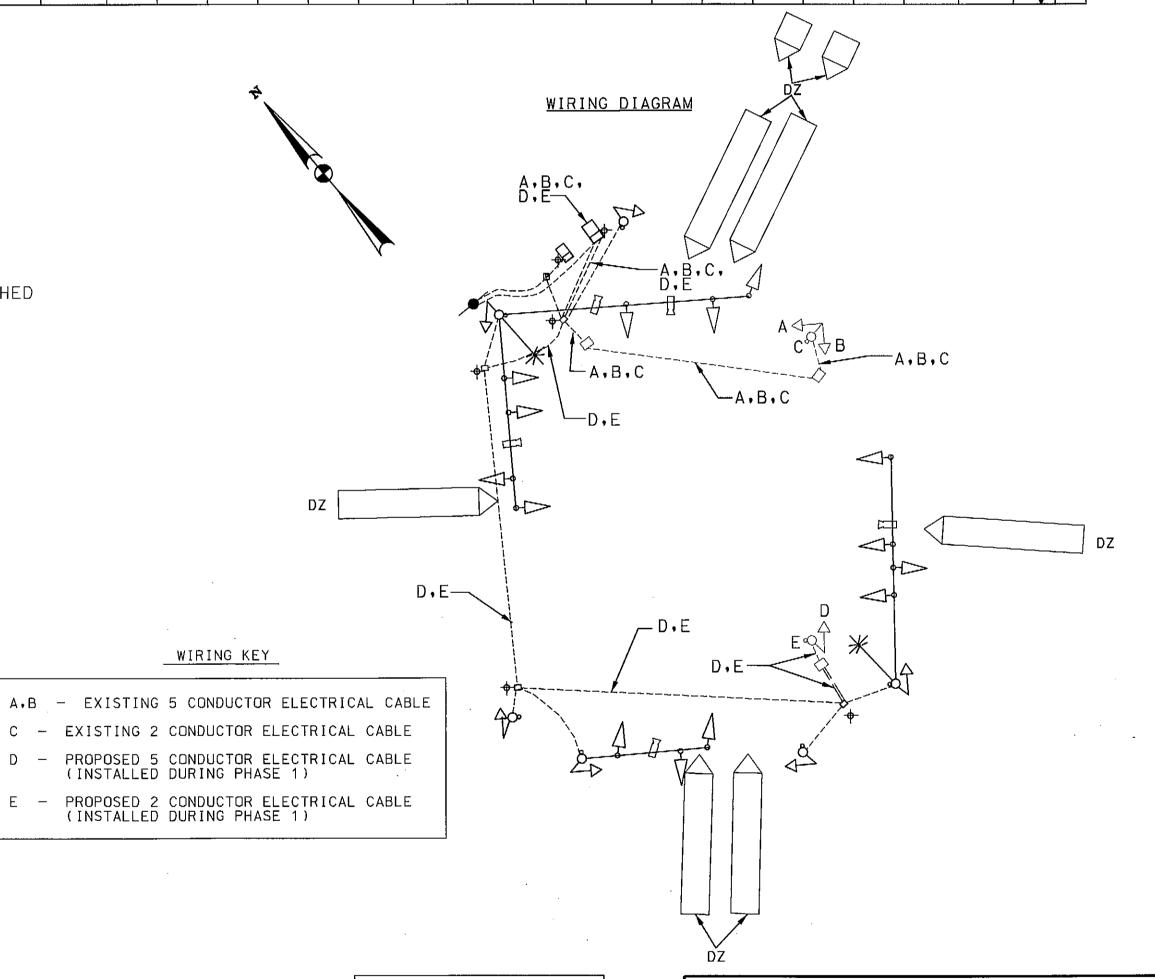

PHASE 2

STATE OF MARYLAND DEPARTMENT OF TRANSPORTATION STATE HIGHWAY ADMINISTRATION OFFICE OF TRAFFIC & SAFETY TRAFFIC ENGINEERING DESIGN DIVISION MD 175 (ANNAPOLIS ROAD) AT

FORT MEADE, MD

MOT PHASE 2 - GENERAL INFORMATION PLAN

SHEET NO. 128 OF 195

26TH STREET/DISNEY ROAD

SCALE 1" = 20' DATE OCTOBER 2010 CONTRACT NO. AA580A21 CENTURY ENGINEERING DESIGNED BY _____ENB /MAR_____ COUNTY ANNE ARUNDEL LOGMILE <u>02017507.10</u> CONSULTING ENGINEERS - PLANNERS DRAWN BY _____ENB CHECKED BY MAR /NR TIMS NO. _____J_969 F.A.P. NO. <u>AC/PLHD-STP-TIP-3617(11)E</u>

TS NO.1959D2-GI DRAWING **SG-08.2** OF 26

REVISION 'D'

10710 GILROY ROAD HUNT VALLEY, MD 21031 23299.36

PLOTTED: Wednesday, October 20, 2010 AT 05:15 PM FiLE: S:\2009\Transportation\23299.36 BRAC-MD175 @ MD 713 & Disney\CADD\ACAD SheetSets\pSG-MOT2_MD175DisneyGl.dgn